


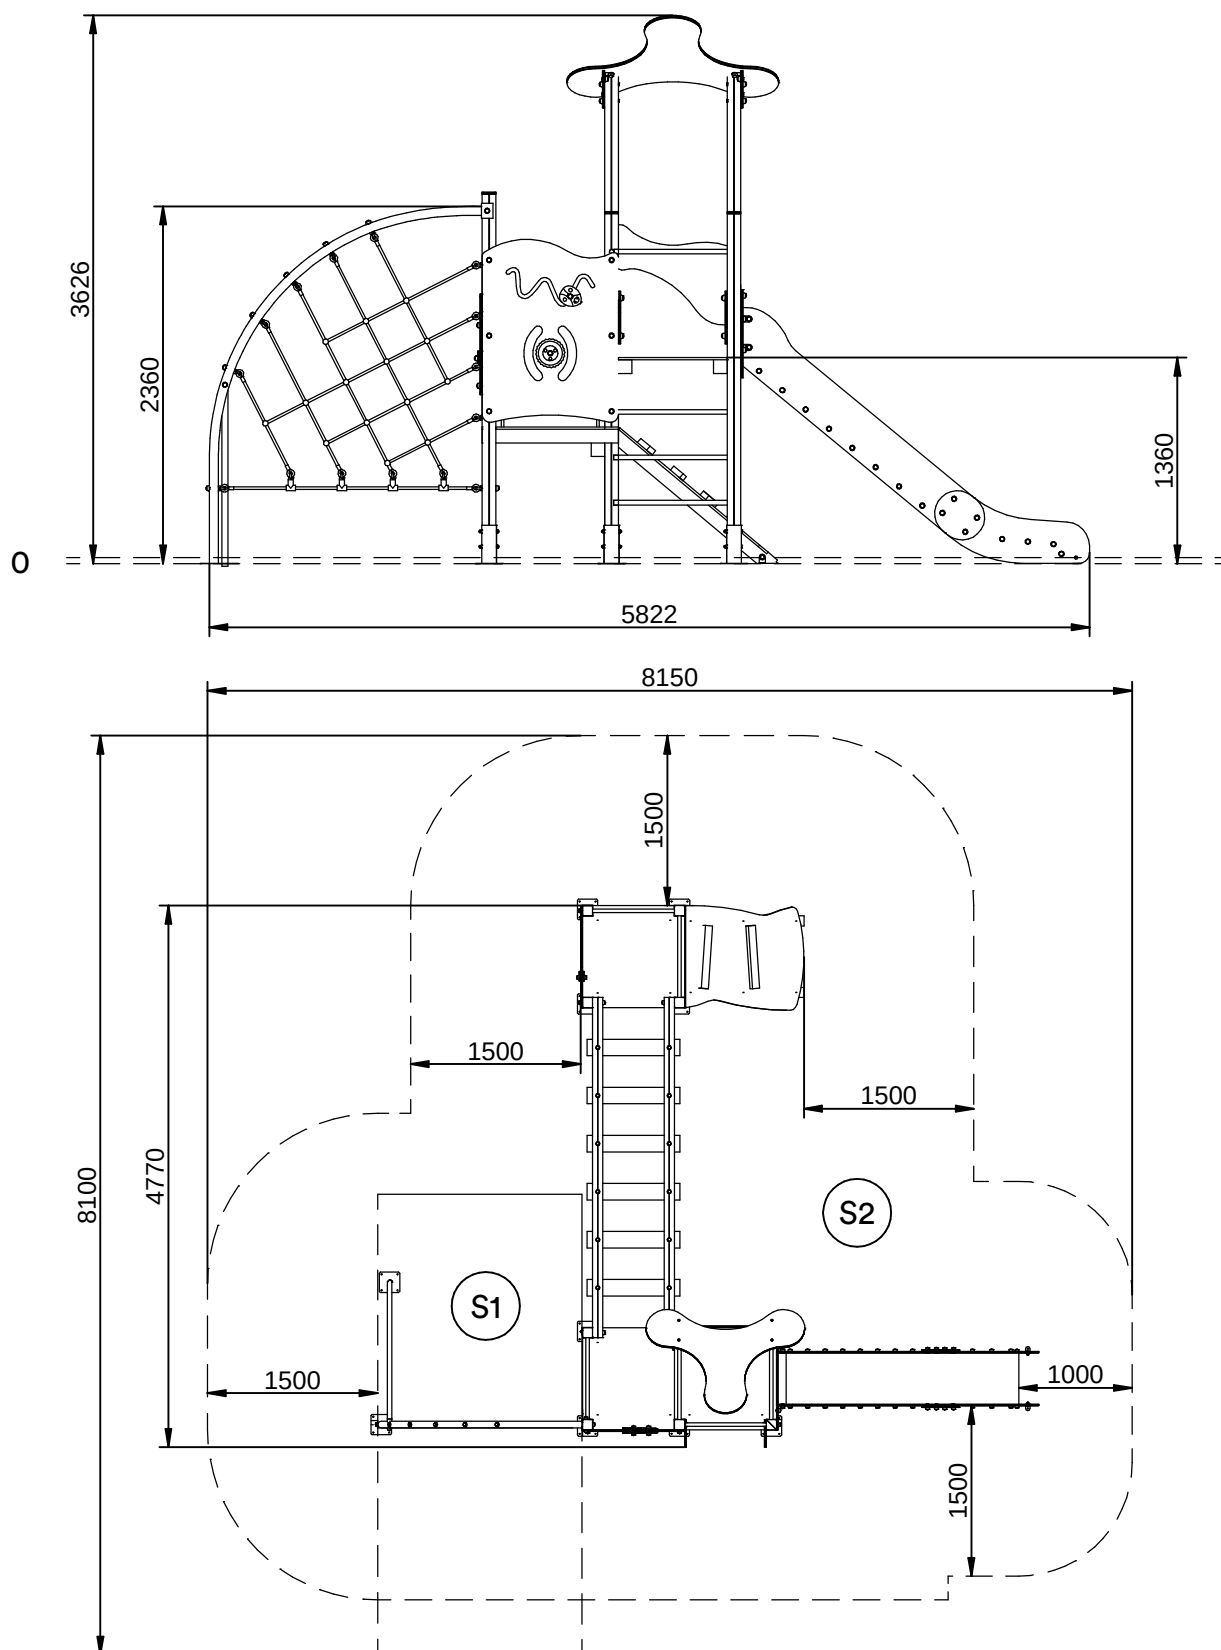

S1= 7,50 m² H= 2,40 m
S2= 42,00 m² H= 1,36 m

Stotal = 49,50 m²