


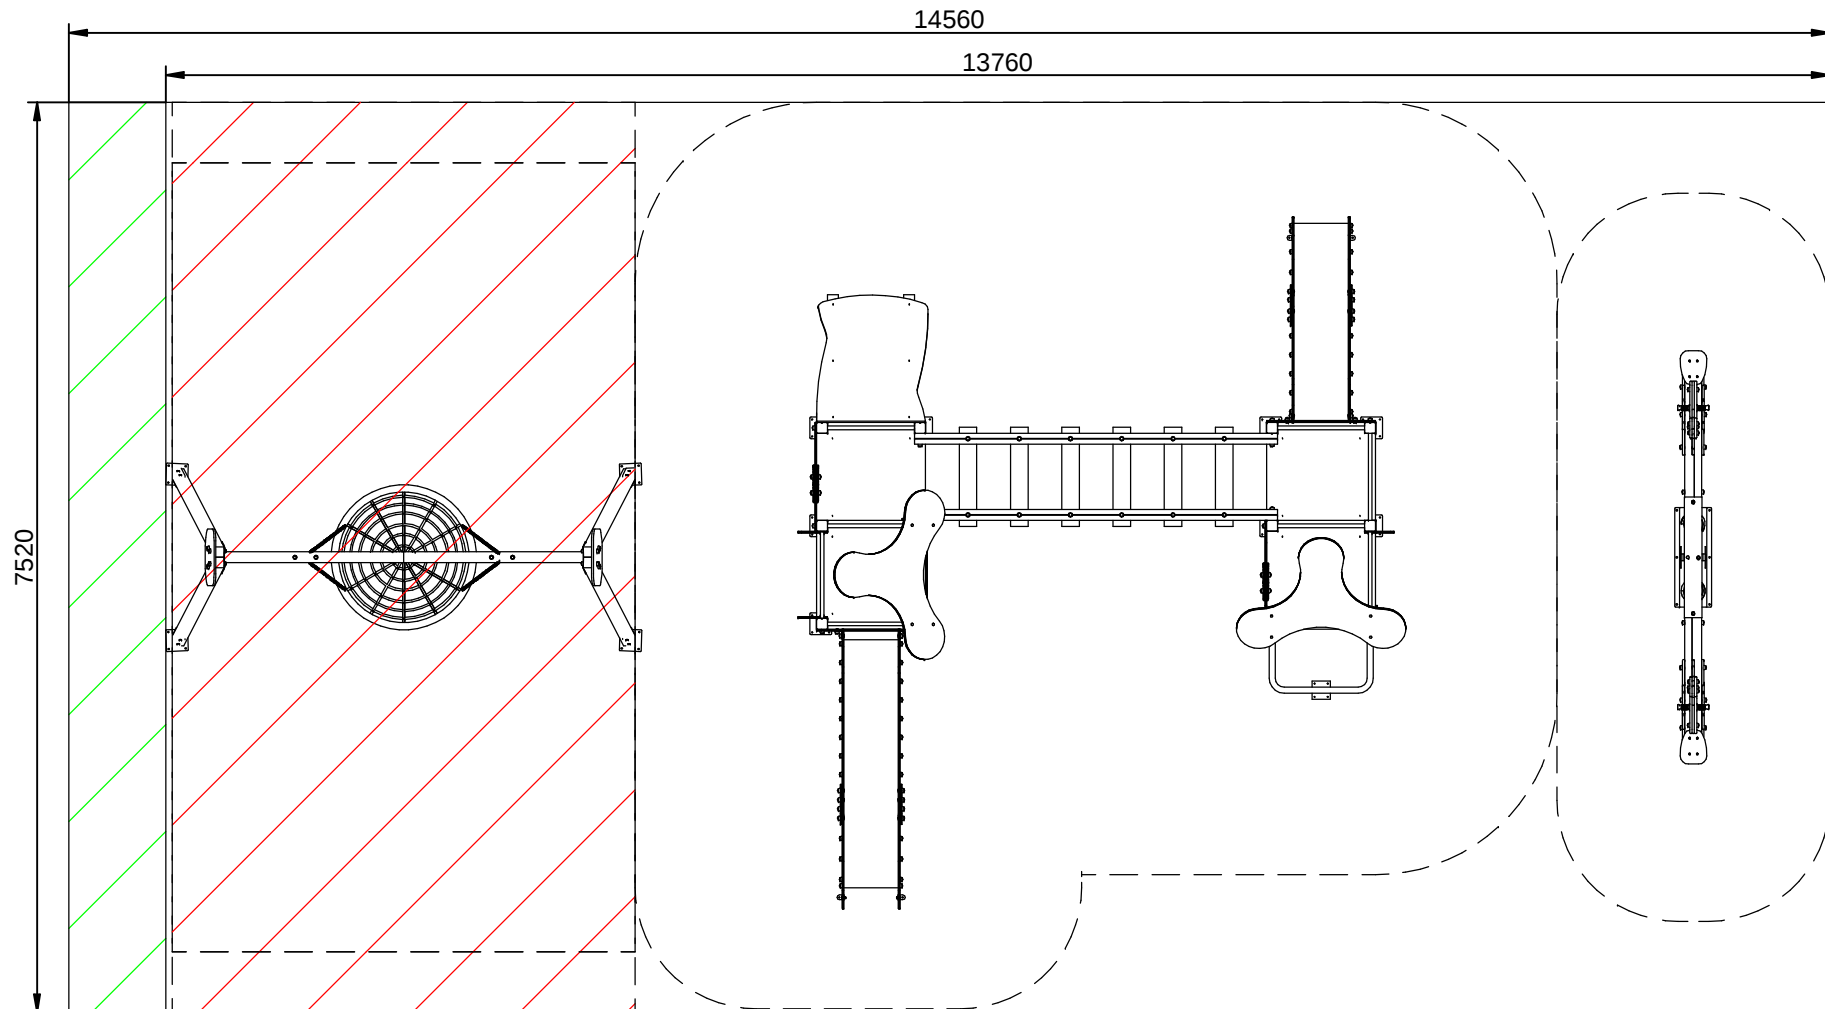

Stotal = 110 m²

H= 1,36 m