


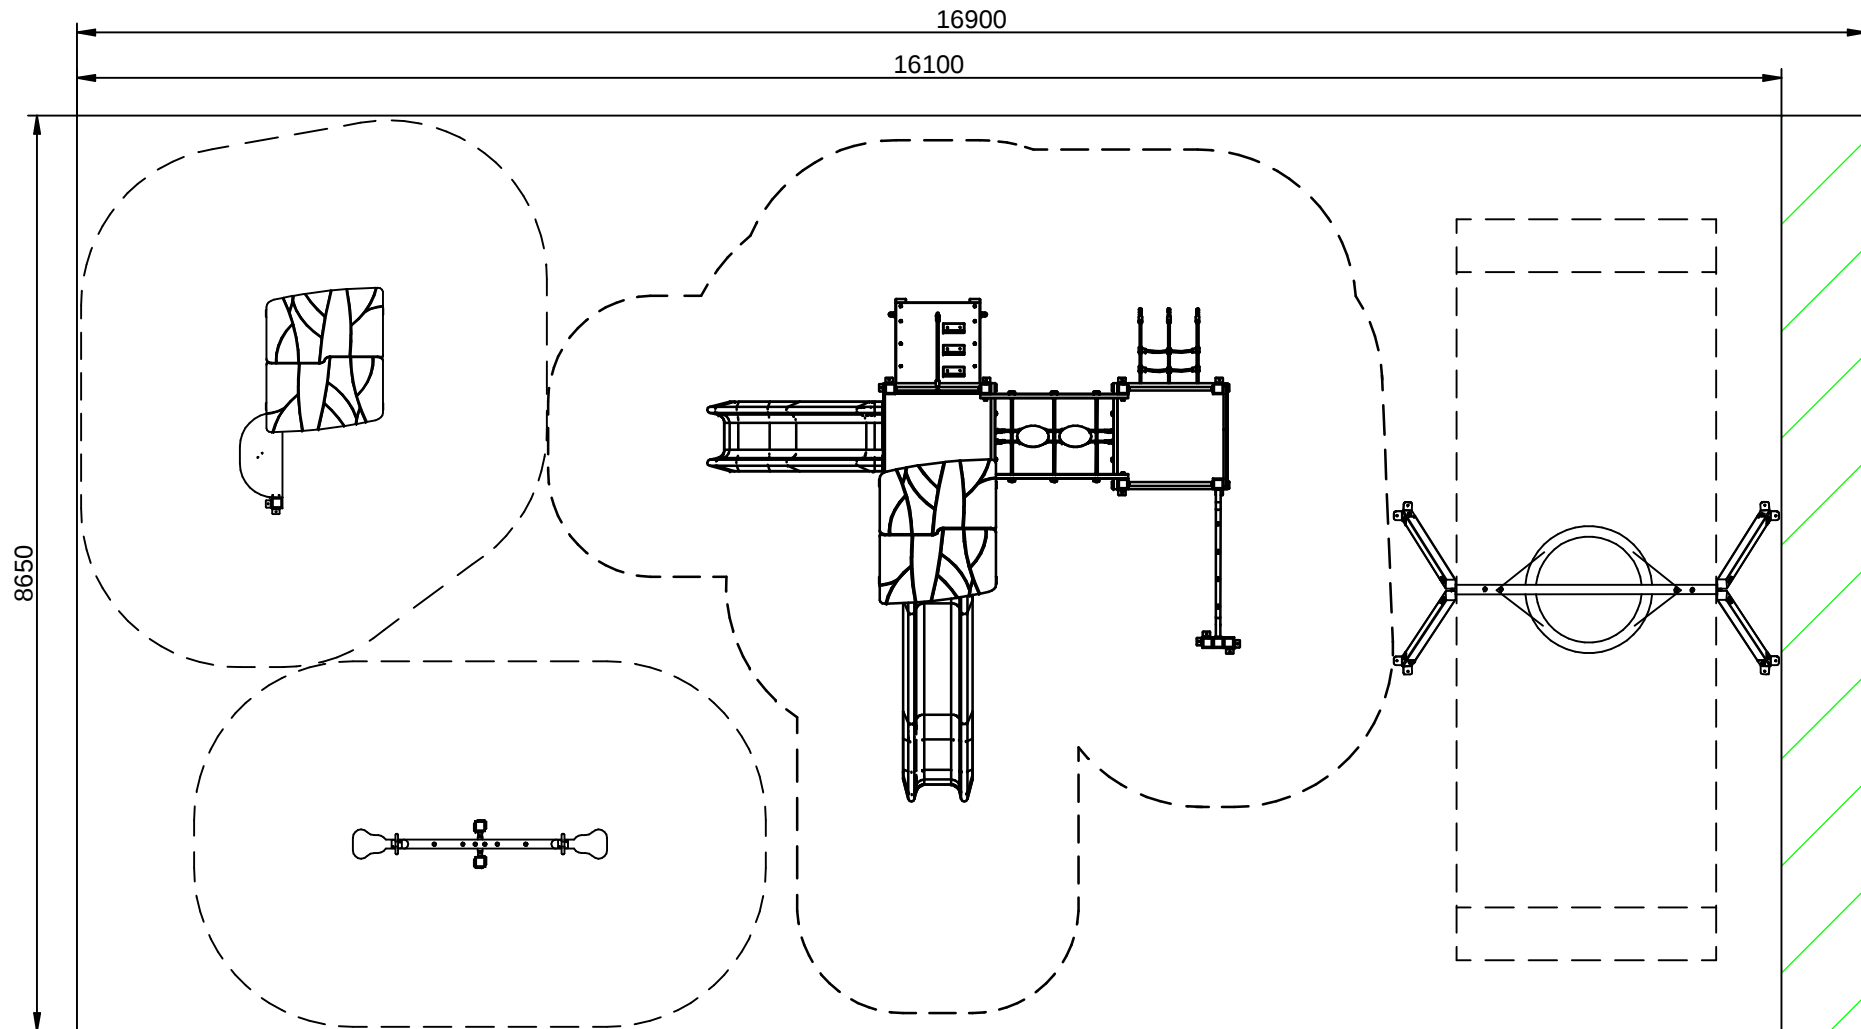

Stotal = 146,5 m² H= 1,30 m